




\*NOTE:  
Netting to be on top of blanket.

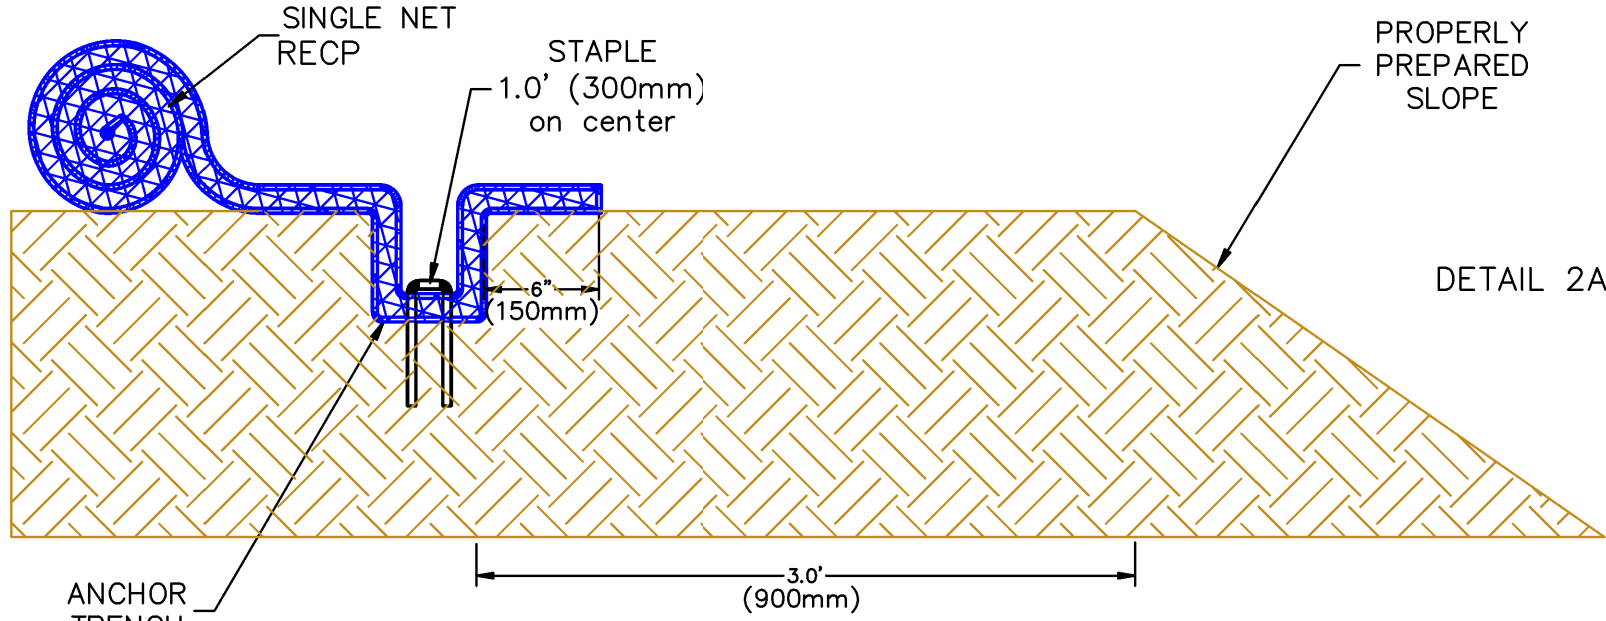

DETAIL 2A

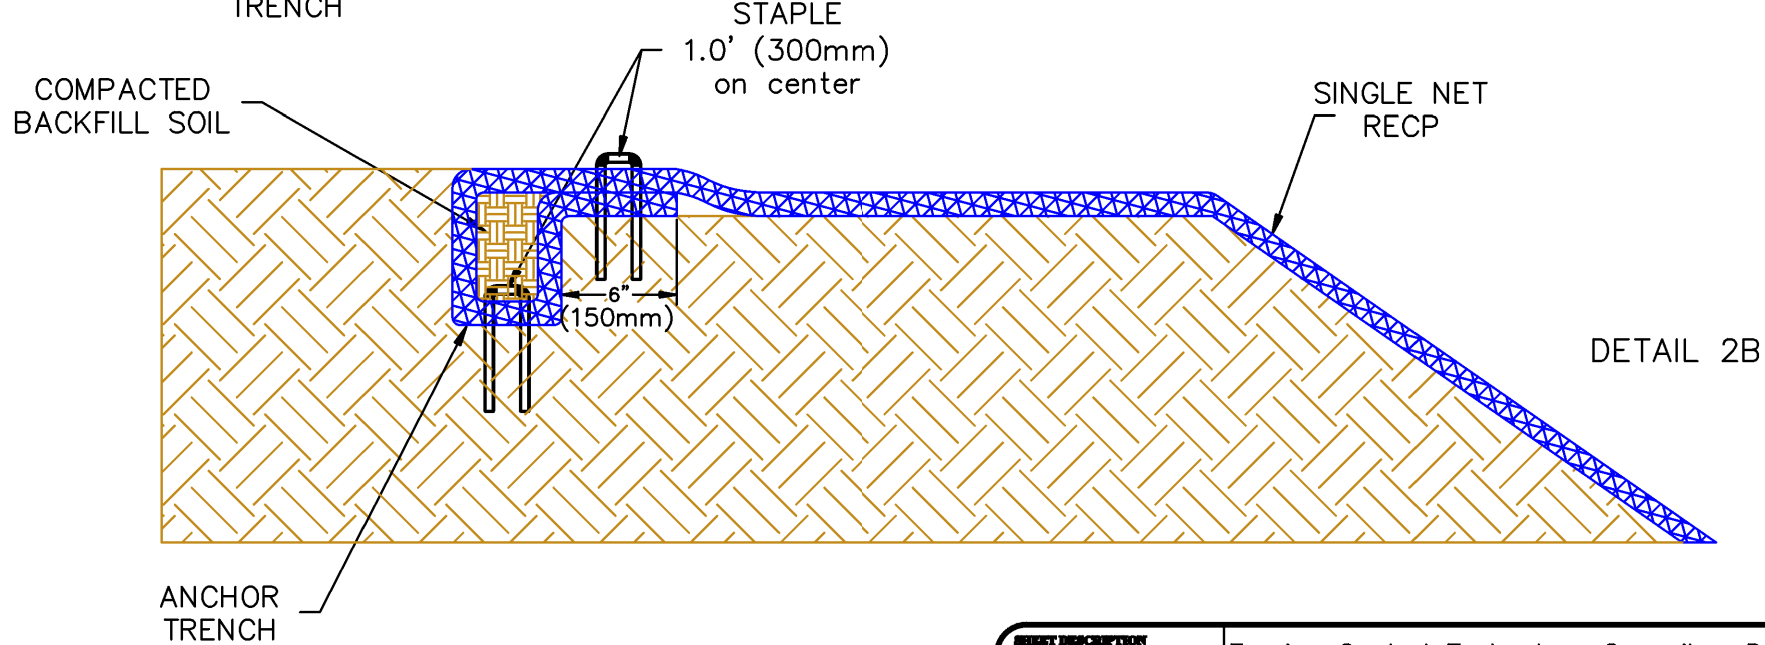


DETAIL 2B

SHEET DESCRIPTION		Erosion Control Technology Council – Denver, CO.
SHORELINE DRAWING #2		
PROJECT No.	RECP SHORELINE INSTALLATION	
PROJECT MANAGER:	SCALE: NONE	
CHECKED BY:	DRAWING REVISION DATE: 07/22/2020	
APPROVED BY:	VERSION NUMBER:	

For further information please refer to ECTC Installation Guidelines

\*NOTE:  
Netting to be on top of blanket.

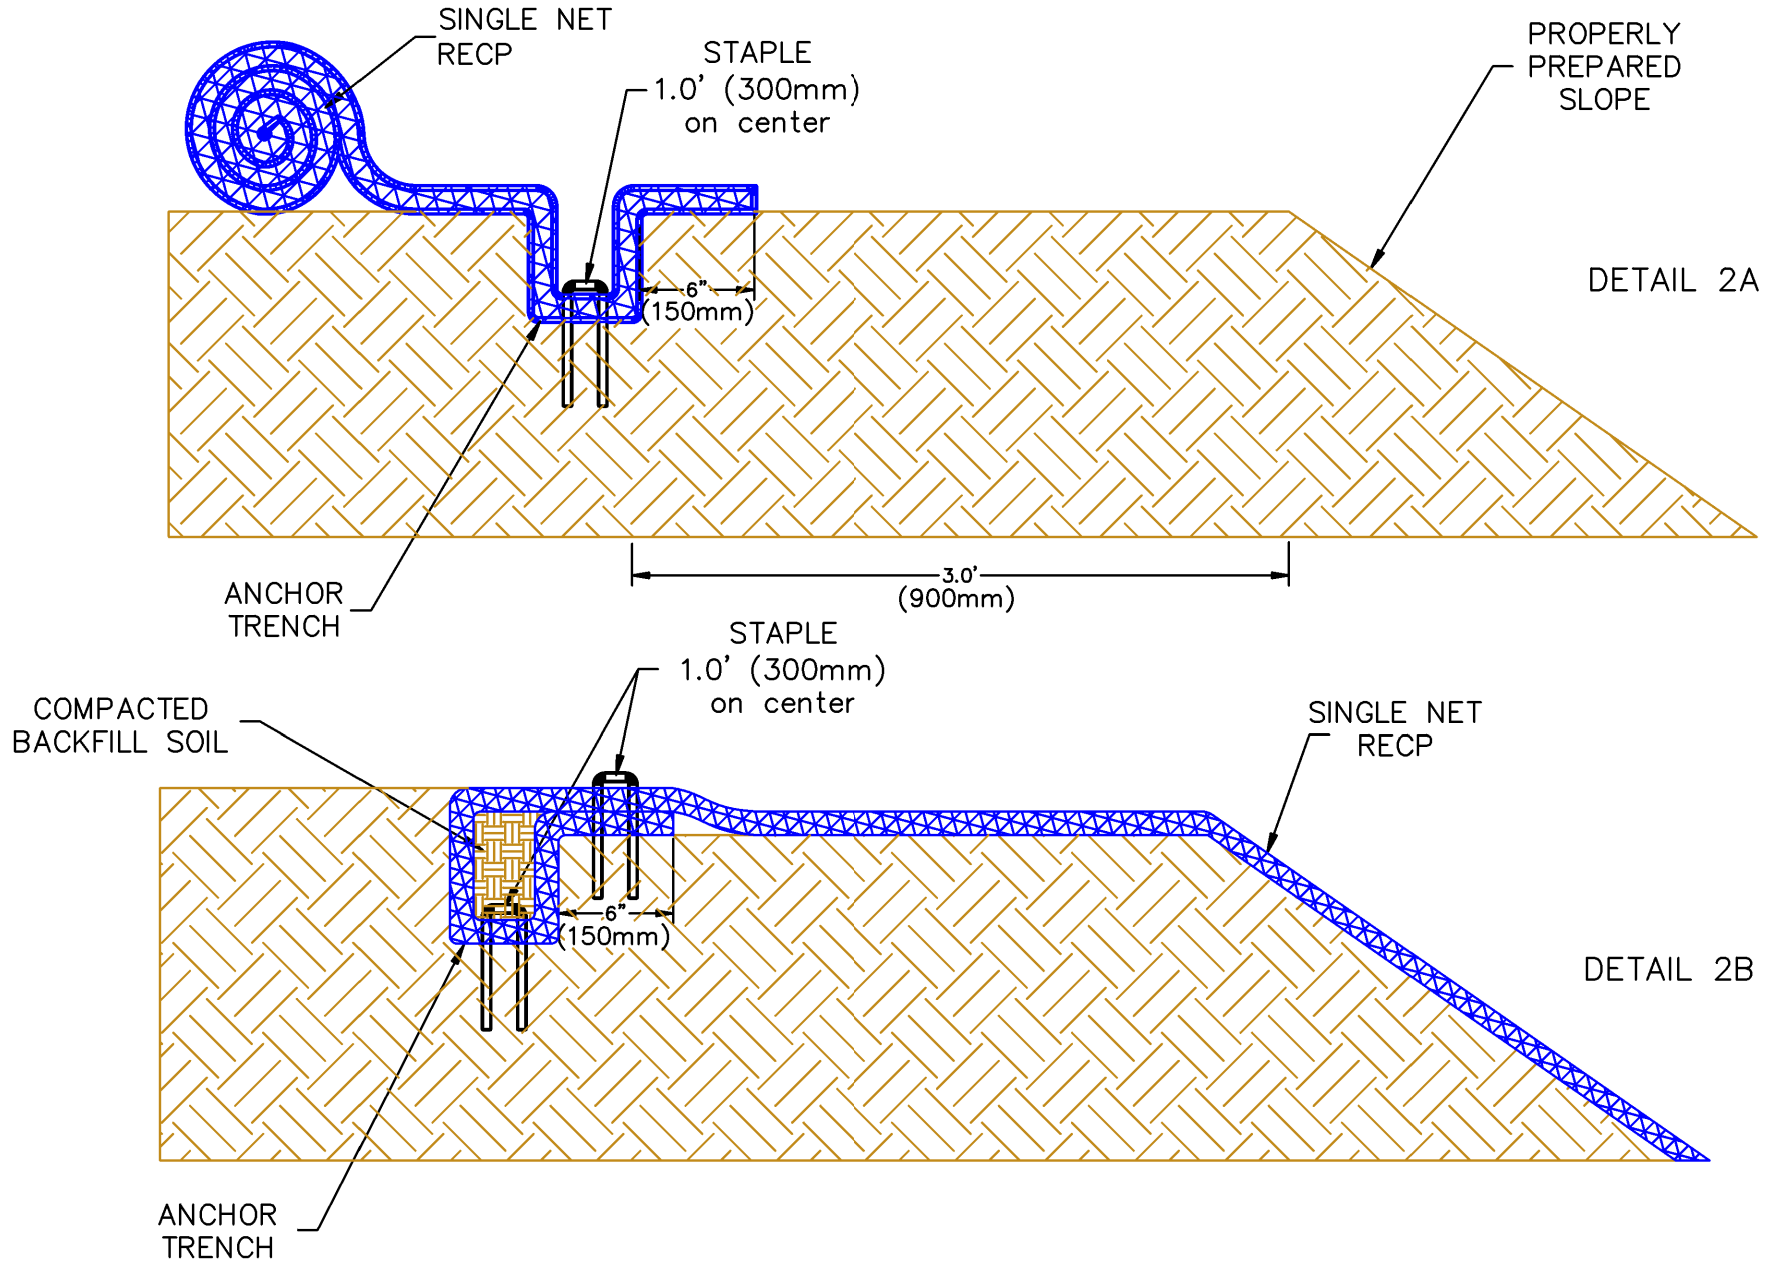

For further information please refer  
to ECTC Installation Guidelines