



\*NOTE:  
Netting to be on top of blanket.

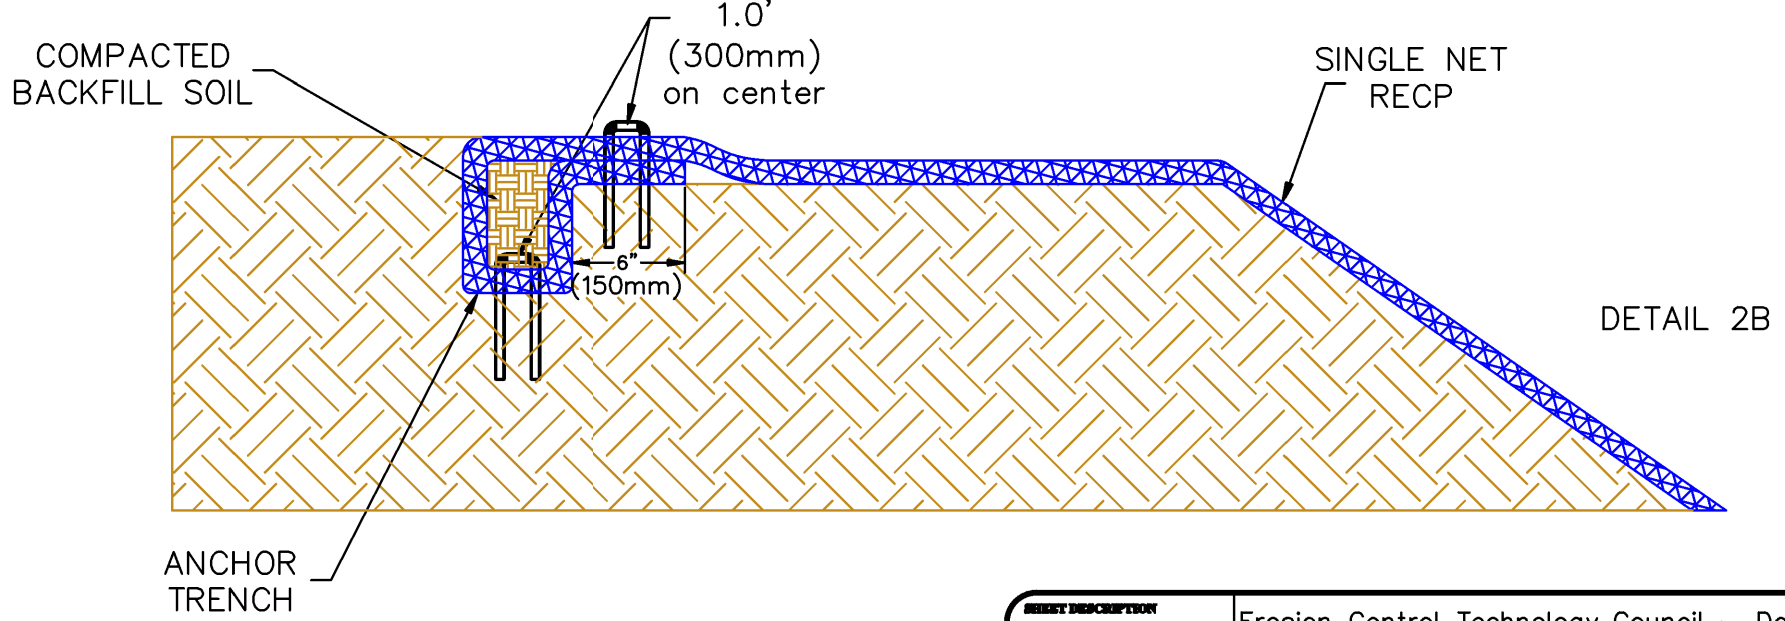


|                                      |  |            |
|--------------------------------------|--|------------|
| HEET DESCRIPTION<br>SLOPE DRAWING #2 | Erosion Control Technology Council – Denver, CO. |            |
| PROJECT No.                          | RECP SLOPE INSTALLATION                          |            |
| PROJECT MANAGE:                      | SCALE:   | NONE       |
| CHECKED BY:                          | DRAWING REVISION DATE:                           | 07/21/2020 |
| APPROVED BY:                         | VERSION NUMBER:                                  |            |

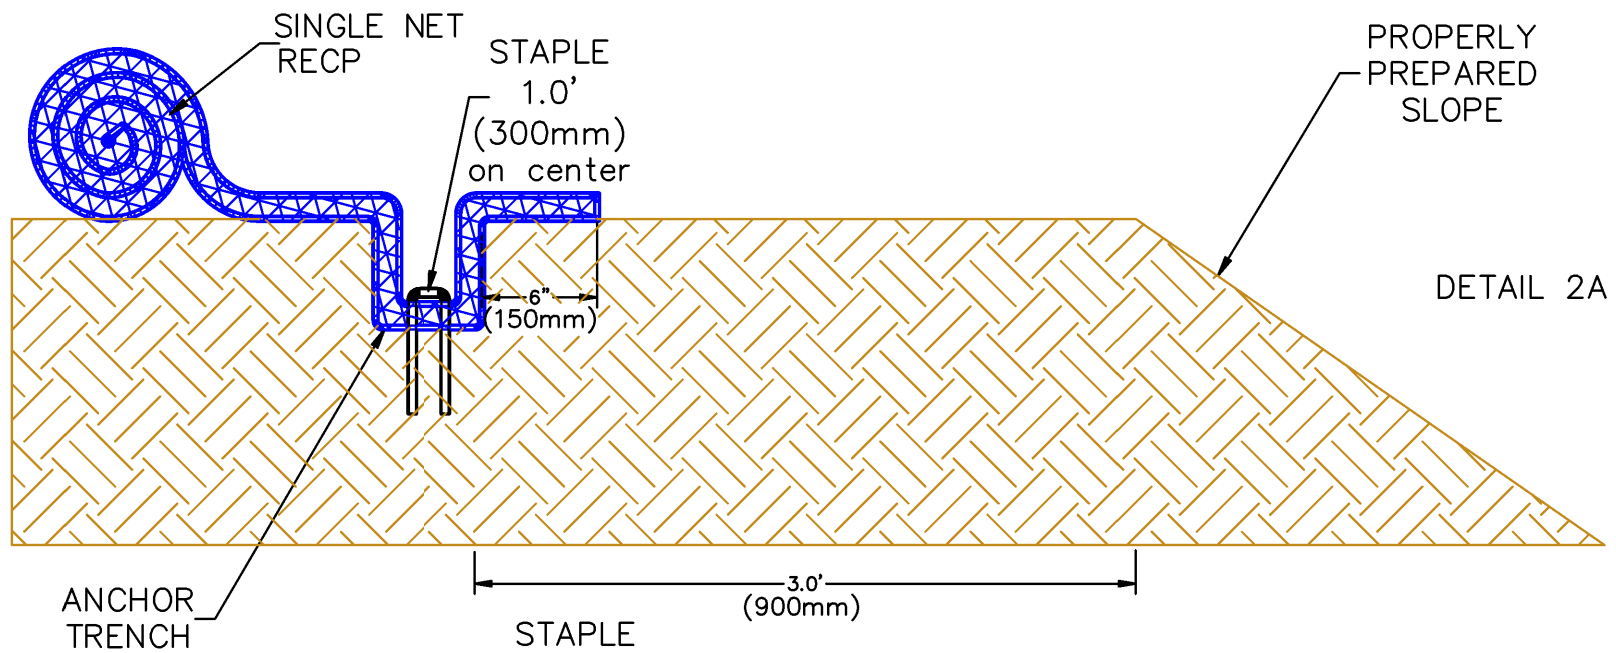

For further information please refer to ECTC Installation Guidelines

\*NOTE:  
Netting to be on top of blanket.

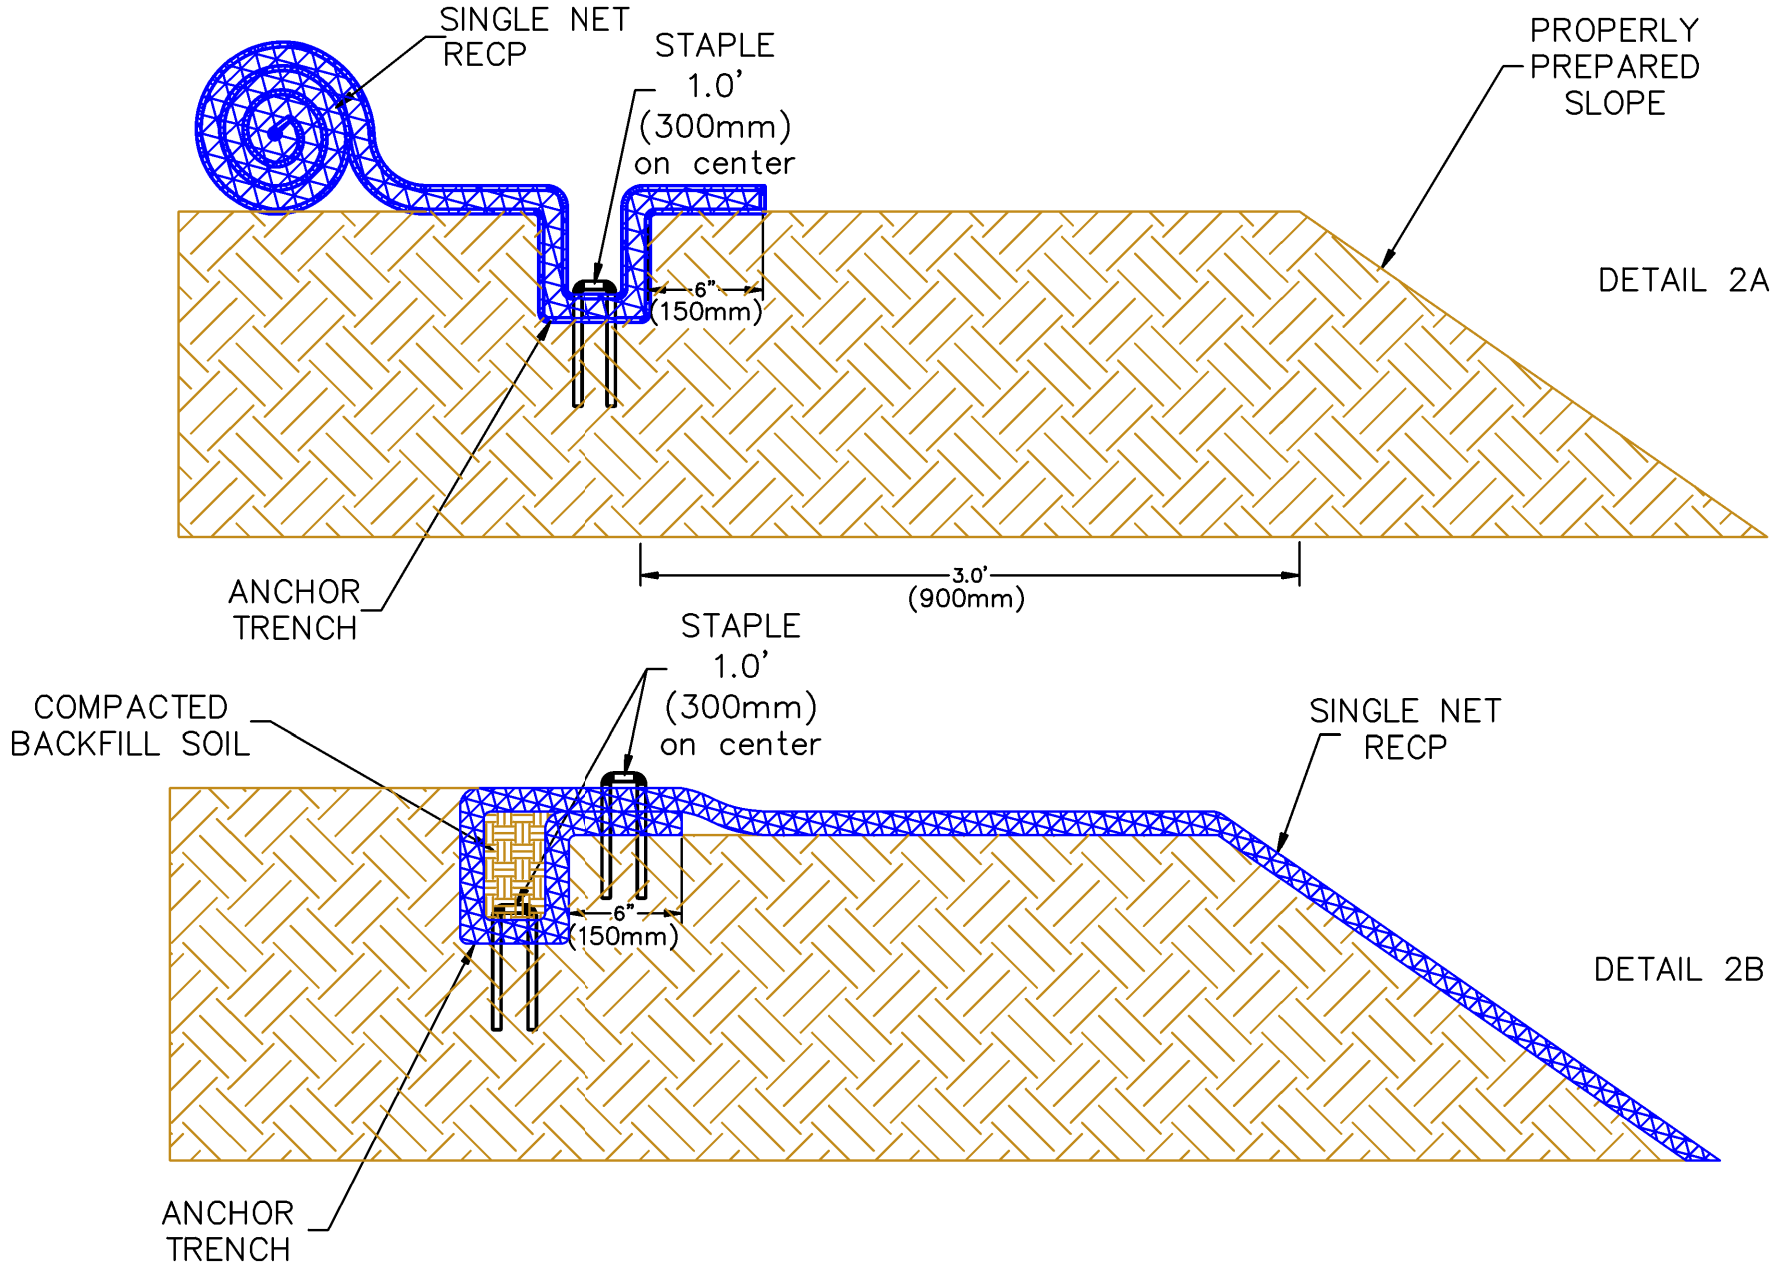

For further information please refer to ECTC Installation Guidelines