

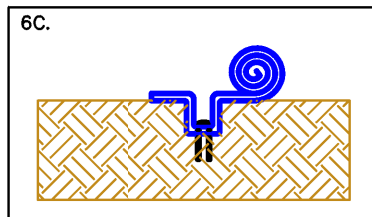
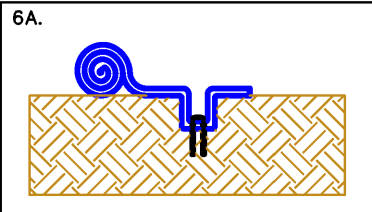
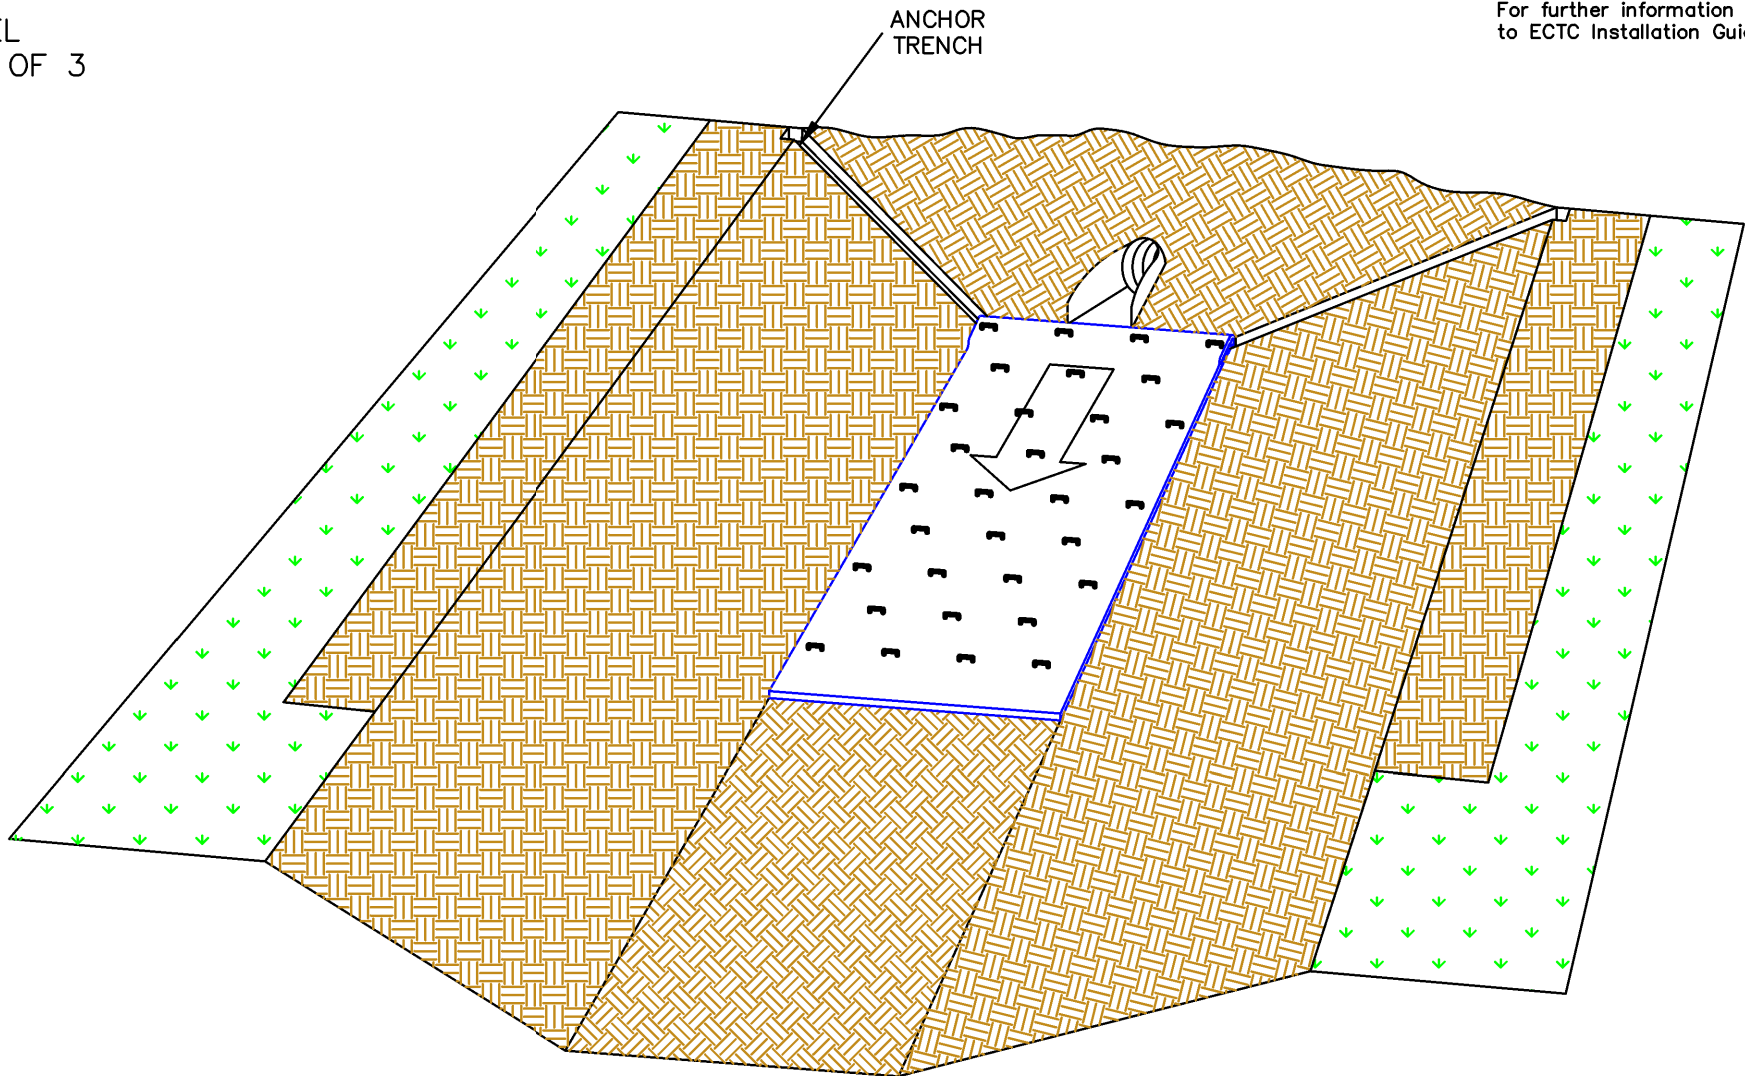



CHANNEL
STEP 1 OF 3

For further information please refer
to ECTC Installation Guidelines

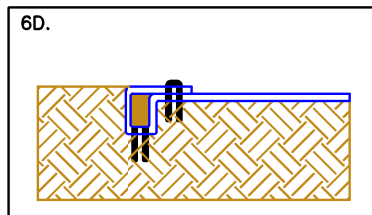




OR

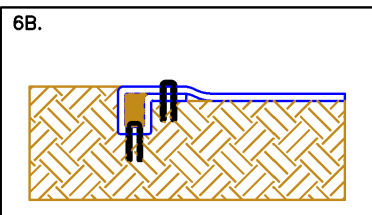

SHEET DESCRIPTION CHANNEL DRAWING #6	Erosion Control Technology Council – Denver, CO.	
PROJECT No.	RECP CHANNEL INSTALLATION	
PROJECT MANAGER:	SCALE: NONE	
CHECKED BY:	DRAWING REVISION DATE: 07/21/2020	
APPROVED BY:	VERSION NUMBER:	

CHANNEL
STEP 1 OF 3

For further information please refer
to ECTC Installation Guidelines

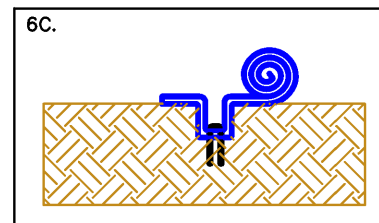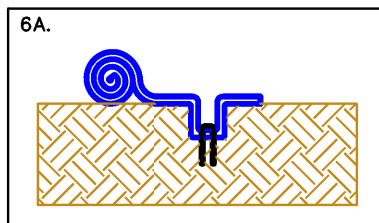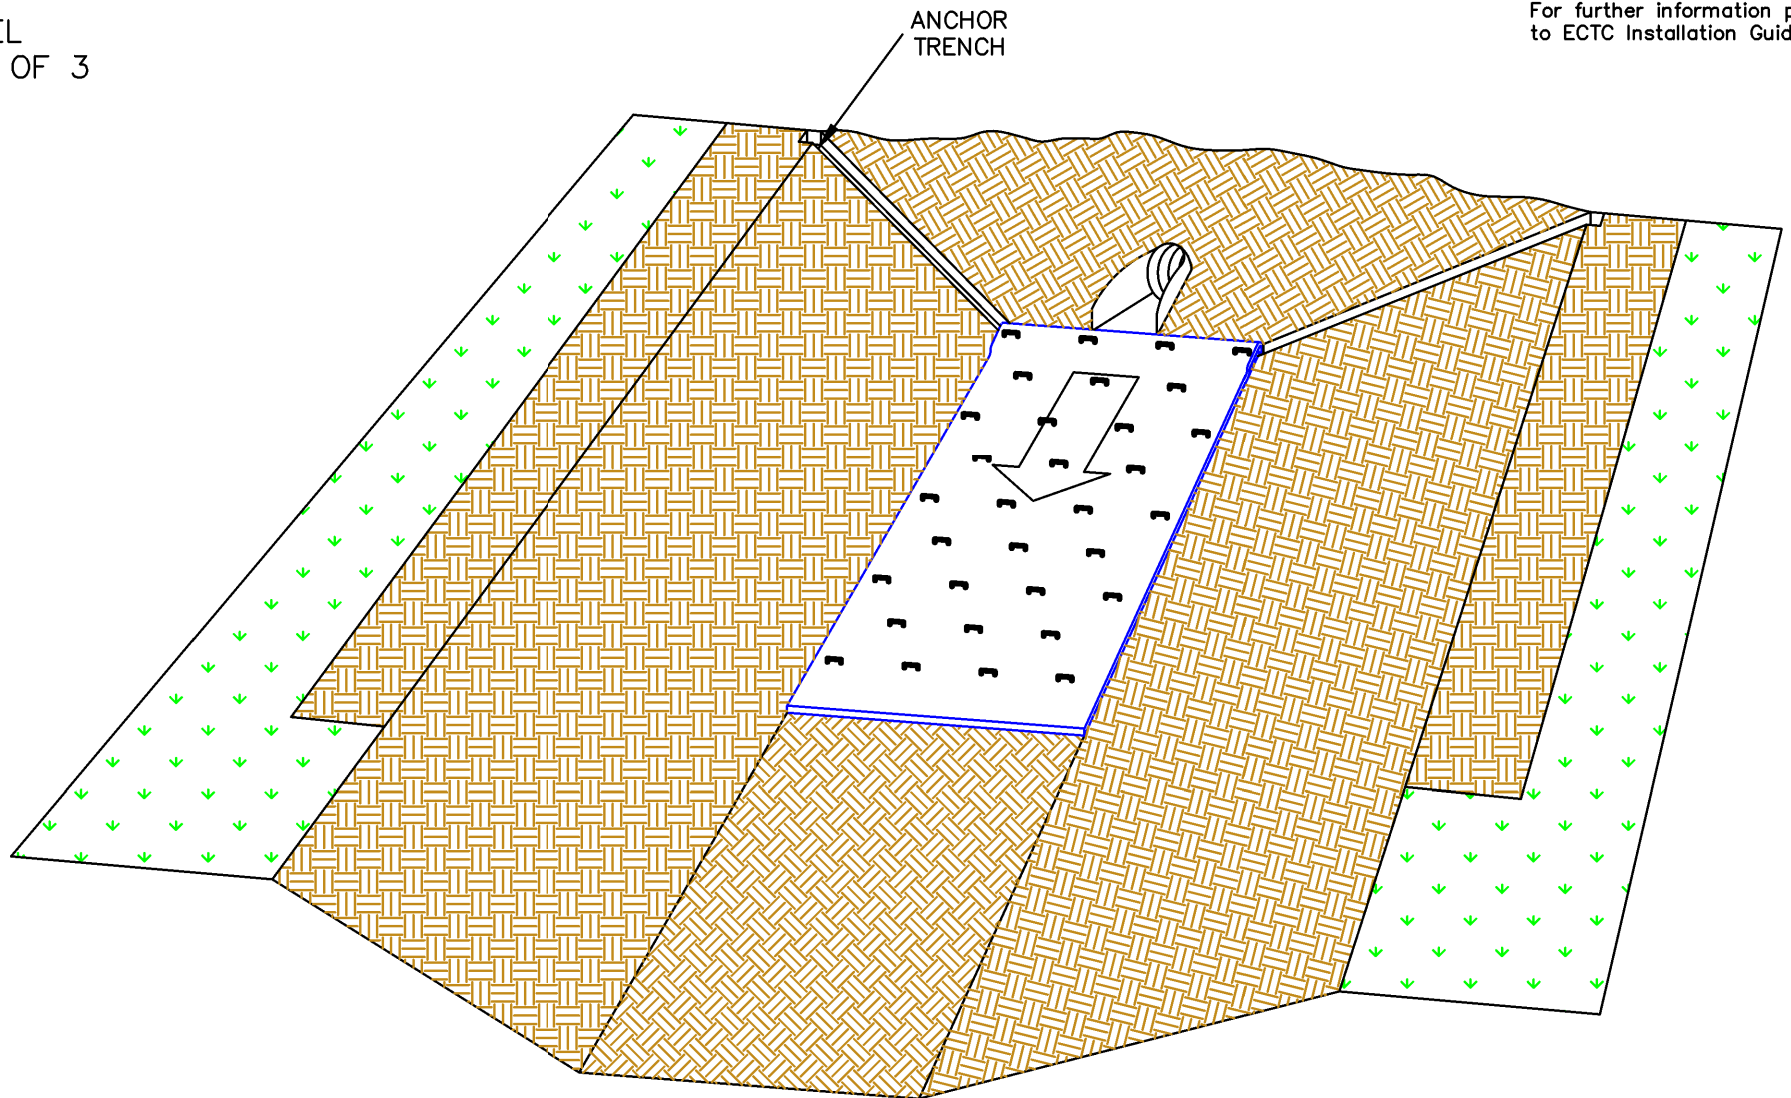

OR

